




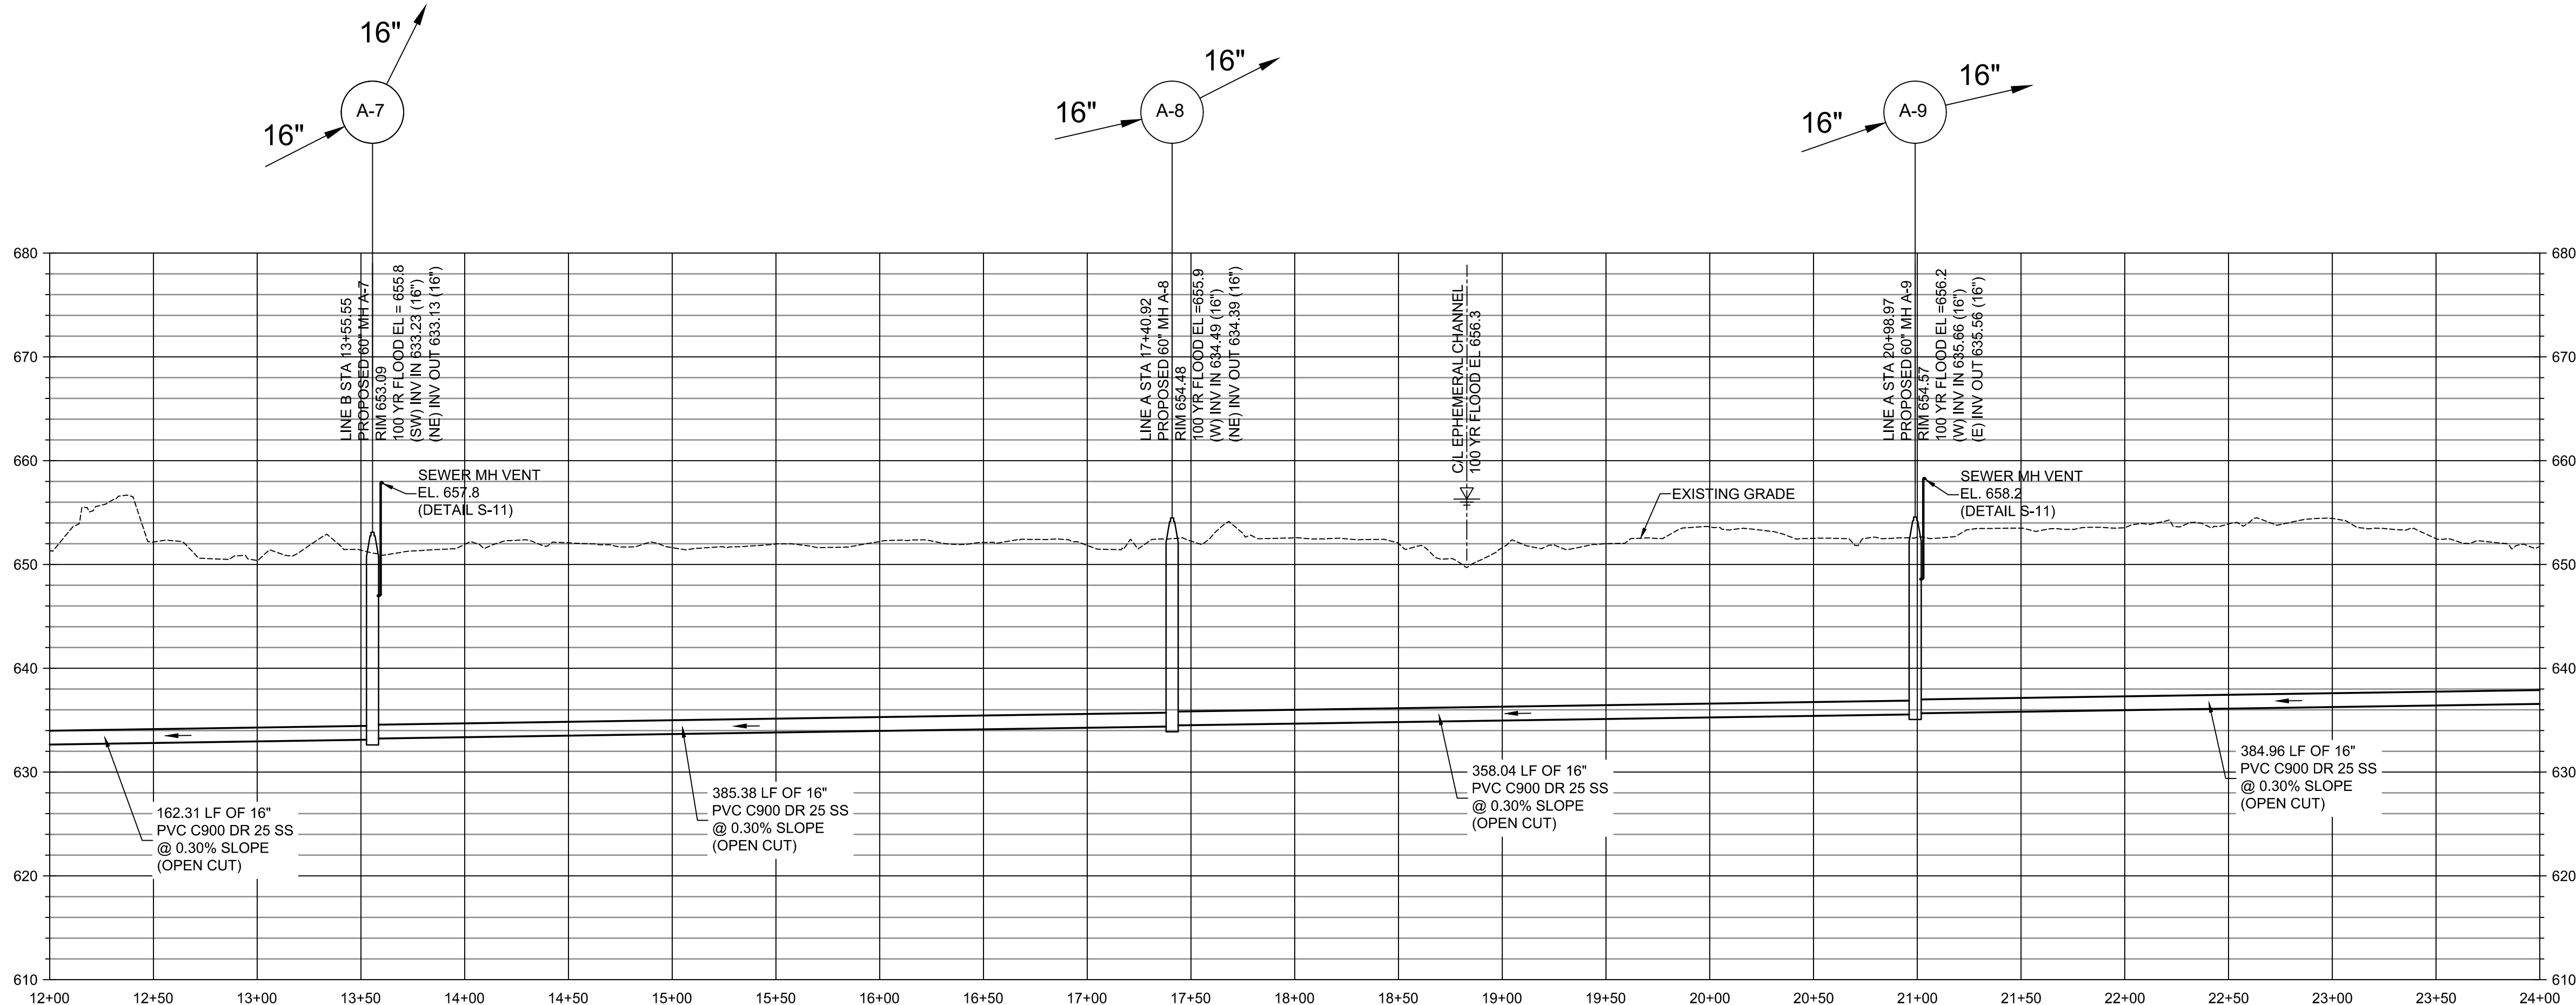

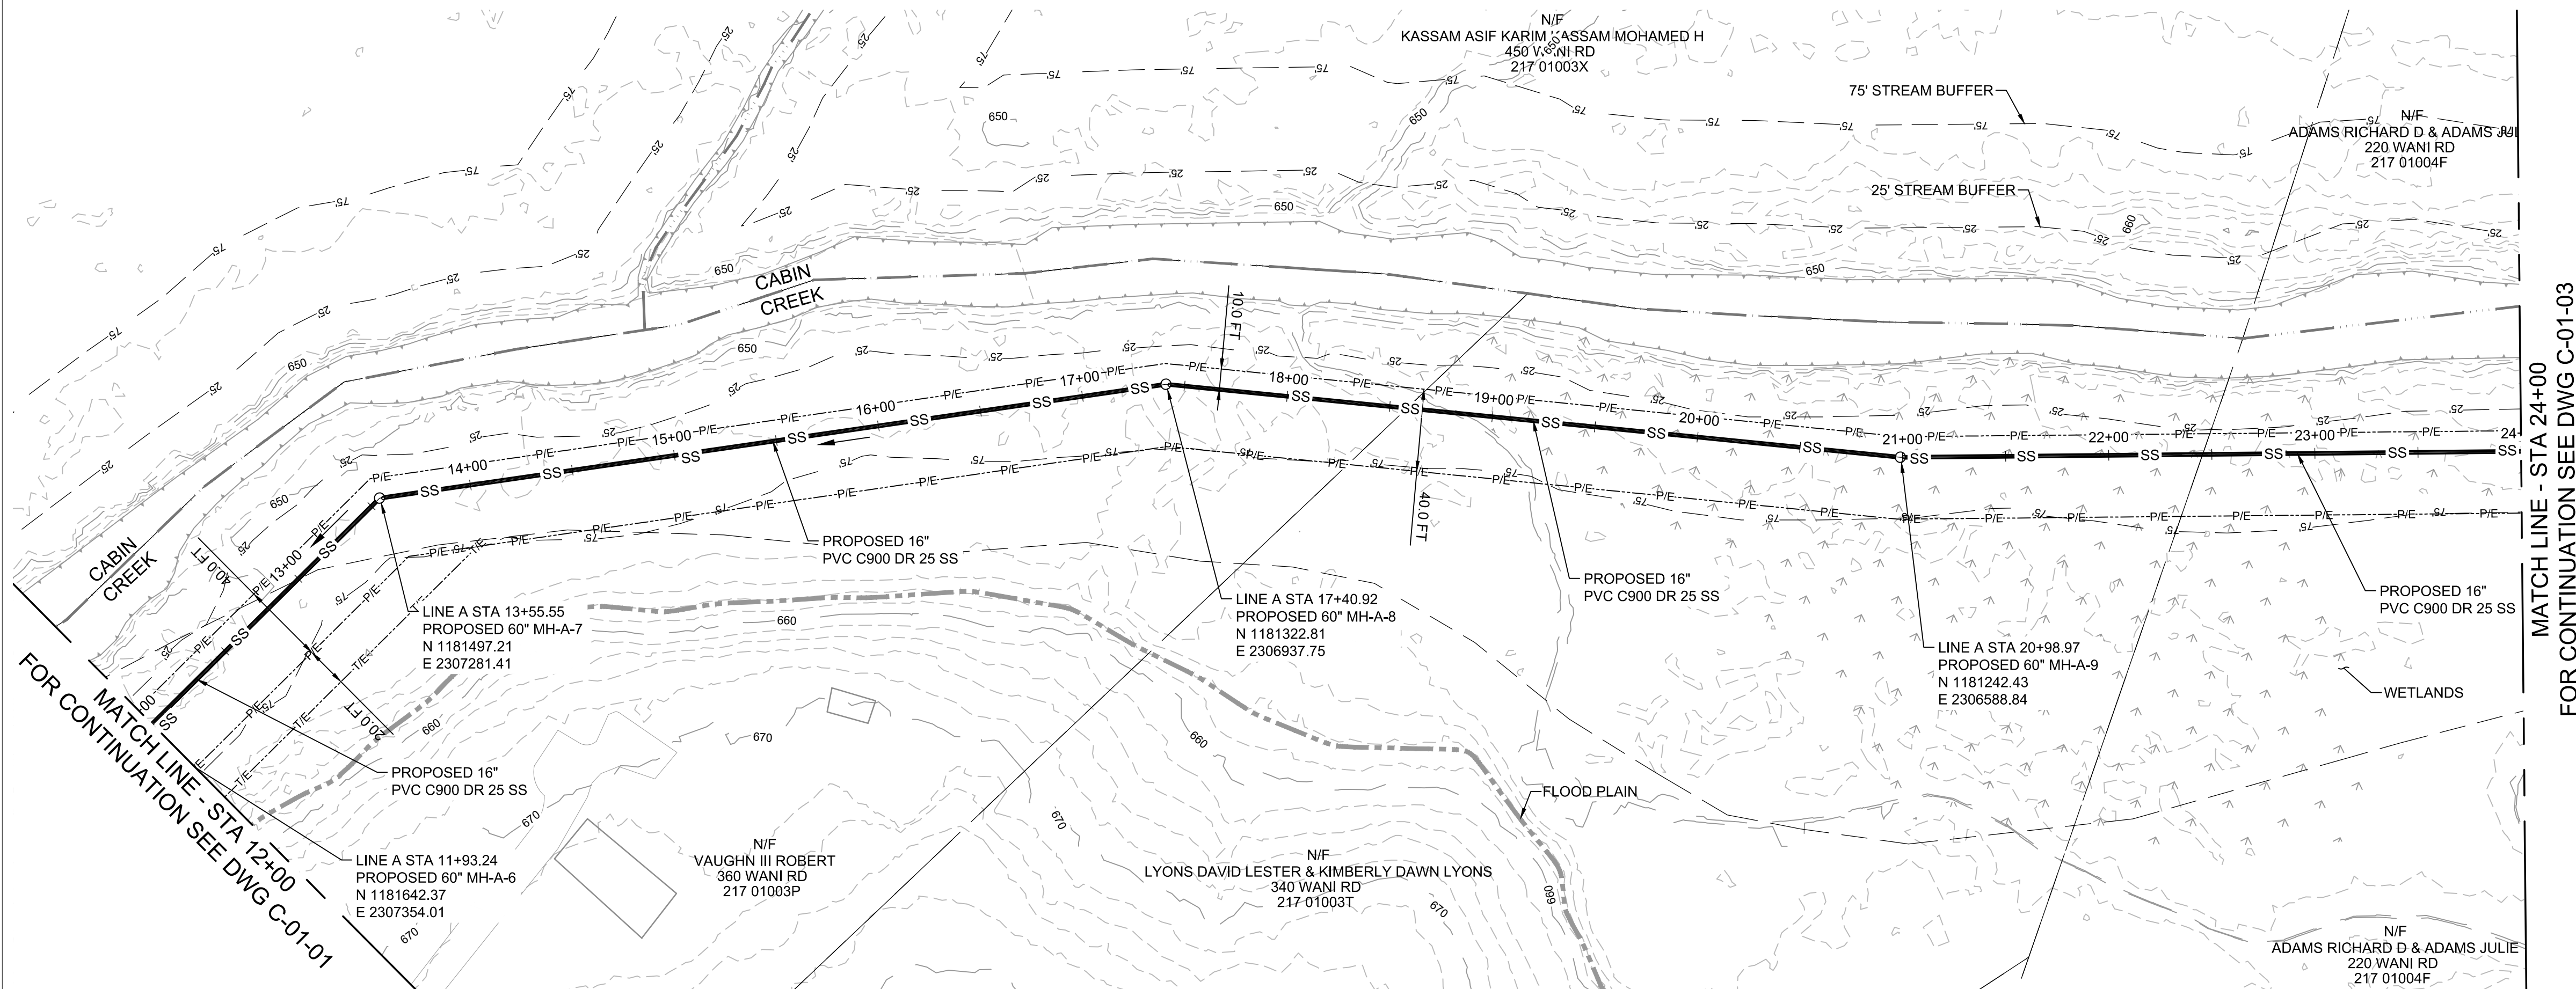


PRELIMINARY - NOT FOR CONSTRUCTION

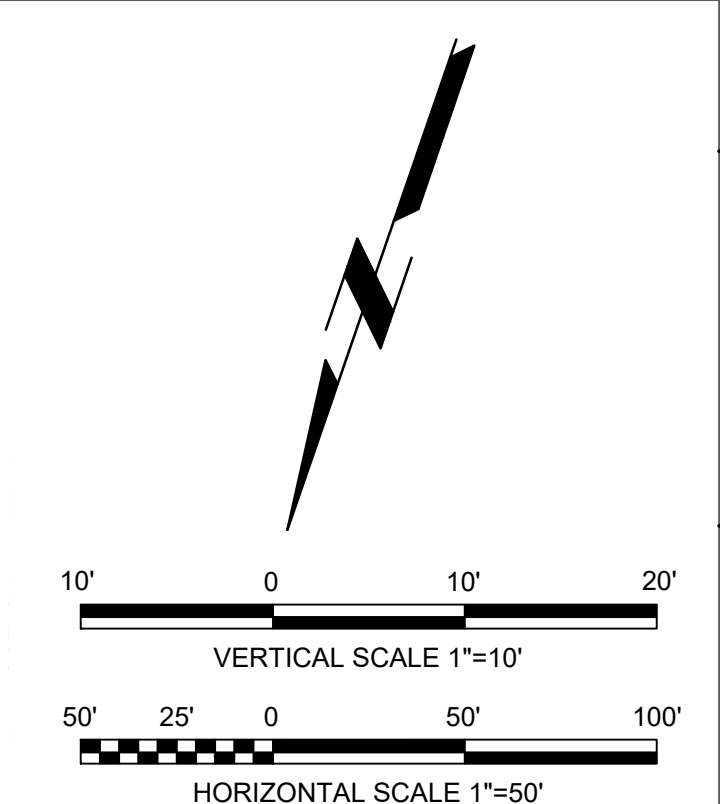

NOTES:


1. ALL EXTERIOR MANHOLE JOINTS SHALL BE WRAPPED.

SPALDING COUNTY WATER AUTHORITY SPALDING COUNTY, GEORGIA PDB SEWER IMPLEMENTATION		CIVIL PLAN AND PROFILE CABIN CREEK GRAVITY SEWER LINE A	
DESIGNED:			
DETAILED:			
CHECKED:			
APPROVED:			
DATE:			
SCWA CONTRACT #G1070001 R2T TASK ORDER NO. G1070001			
GS-04 SHEET 7 OF 75			

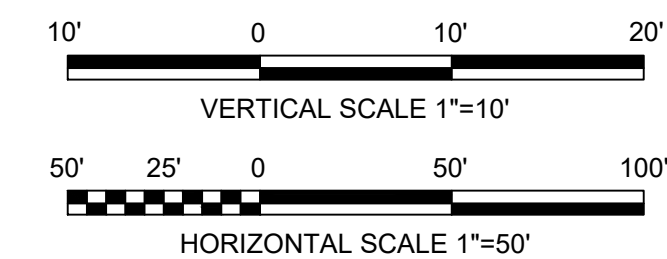

NOTES:

1. ALL EXTERIOR MANHOLE JOINTS SHALL BE WRAPPED.

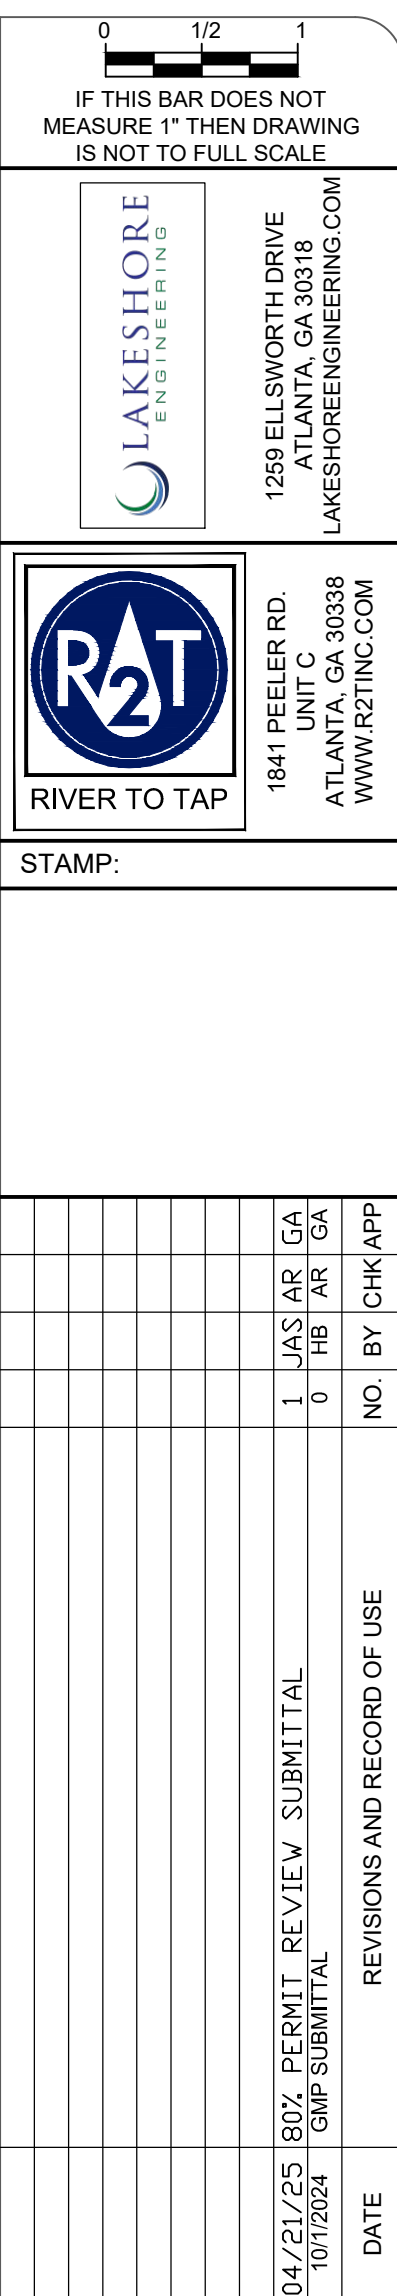


SPALDING COUNTY WATER AUTHORITY
SPALDING COUNTY, GEORGIA
PDB SEWER IMPLEMENTATION

CIVIL
PLAN AND PROFILE
CABIN CREEK GRAVITY SEWER LINE A

DESIGNED:
DETAILED:
CHECKED:
APPROVED:
DATE:
SCWA CONTRACT #G1070001 R2T TASK ORDER NO. G1070001


GS-06
SHEET
9 OF 75

PRELIMINARY - NOT FOR CONSTRUCTION

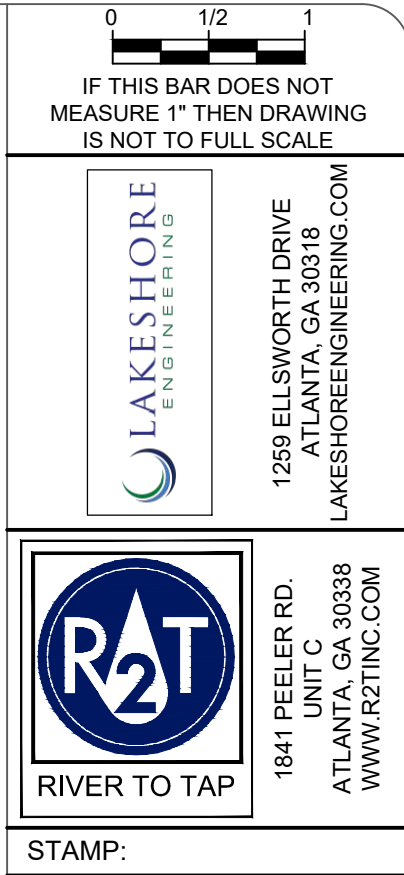


NOTES:

1. ALL EXTERIOR MANHOLE JOINTS SHALL BE WRAPPED.

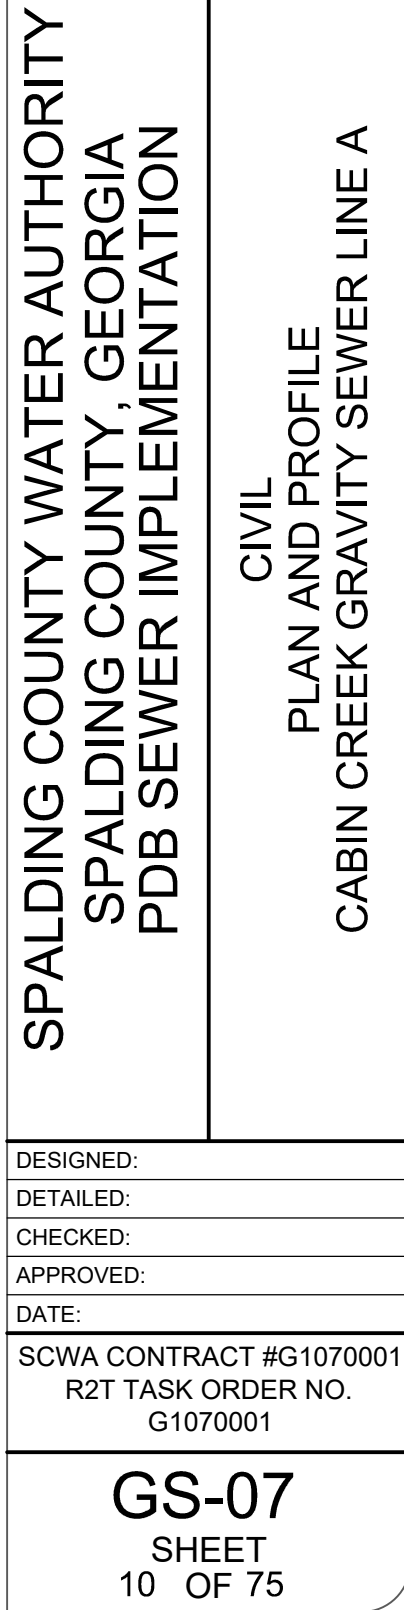[illegible]


PRELIMINARY - NOT FOR CONSTRUCTION

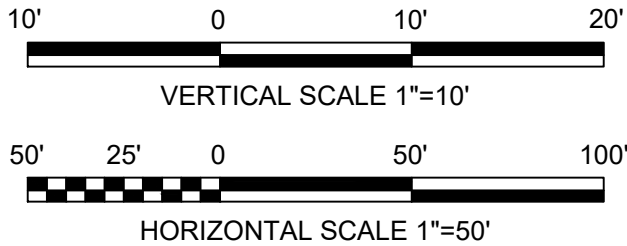

- NOTES:**
1. ALL EXTERIOR MANHOLE JOINTS SHALL BE WRAPPED.
 2. PROPOSED J&B SEWER UNDER ARTHUR K BOLTON PKWY (GA-16) TO BE ALTERNATIVE/ADDER OPTION TO BASE GMP SCOPE.




DESIGNED:
DETAILED:
CHECKED:
APPROVED:
DATE:
SCWA CONTRACT #G1070001 R2T TASK ORDER NO. G1070001

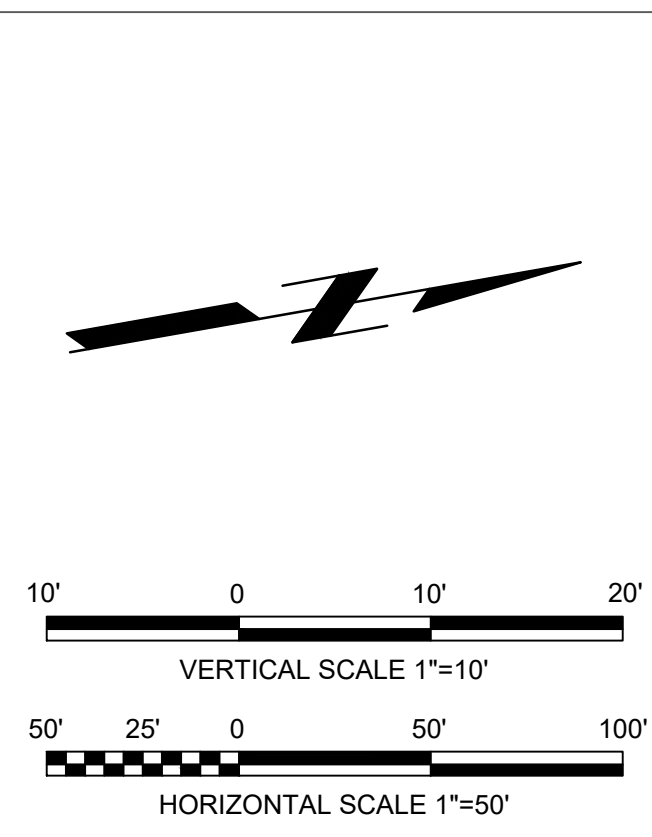

NOTES:

1. ALL EXTERIOR MANHOLE JOINTS SHALL BE WRAPPED.

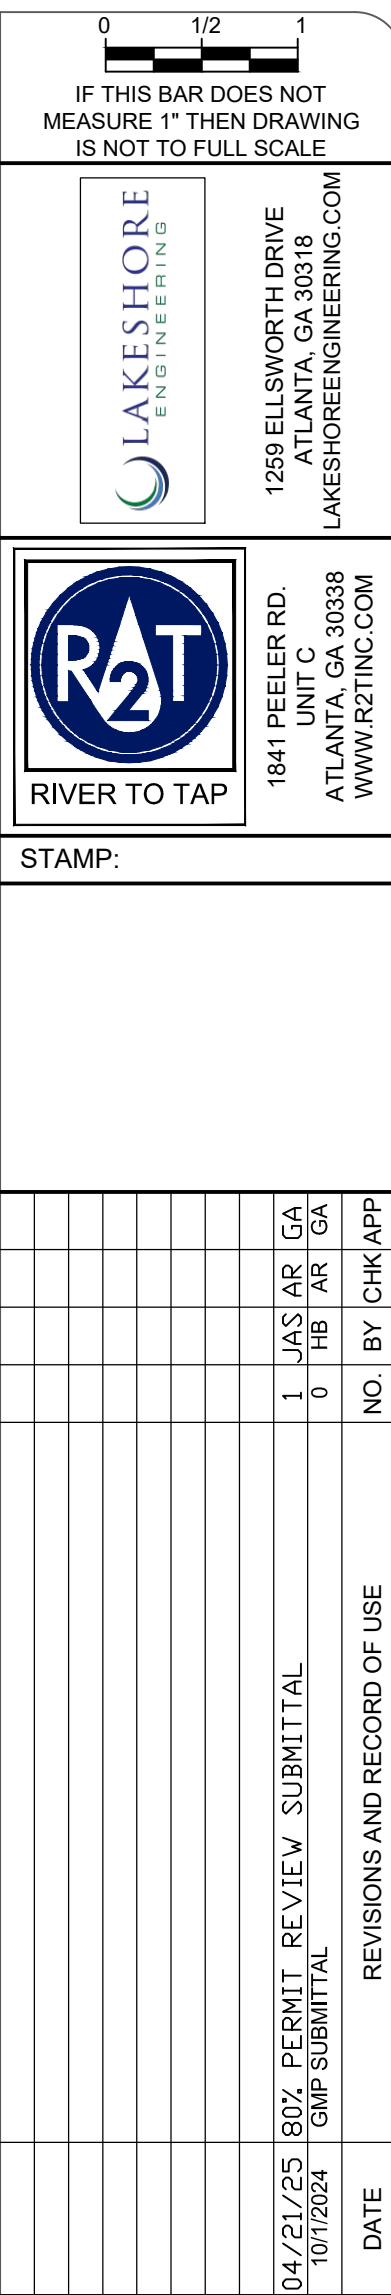

CIVIL
PLAN AND PROFILE
CABIN CREEK GRAVITY SEWER LINE B

DESIGNED:
DETAILED:
CHECKED:
APPROVED:
DATE:
SCWA CONTRACT #G1070001
R2T TASK ORDER NO.
G1070001

GS-09
SHEET
12 OF 75

PRELIMINARY - NOT FOR CONSTRUCTION



[illegible]

SPALDING COUNTY WATER AUTHORITY SPALDING COUNTY, GEORGIA PDB SEWER IMPLEMENTATION		CIVIL PLAN AND PROFILE CABIN CREEK GRAVITY SEWER LINE B
DESIGNED:		
DETAILED:		
CHECKED:		
APPROVED:		
DATE:		
SCWA CONTRACT #G1070001 R2T TASK ORDER NO. G1070001		
GS-12 SHEET 15 OF 75		