


N/F
DAVID PAUL
LOCKRIDGE
PARCEL # 247
01002A
DB 4541, PG. 130
PB 22, PG. 563

IRBIN STORY
BAILEY
PARCEL # 217
01003
DB 2614 PG. 7
PG. 21 PG. 489

N/F
IRBIN STOREY
BAILEY
PARCEL # 217
01003A
DB. 2614, PG. 7
PB. 11, PG. 103

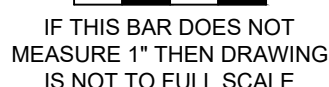


1259 ELLSWORTH DRIVE
ATLANTA, GA 30318
LAKESHOREENGINEERING.COM



1841 PEELER RD.
UNIT C
ATLANTA, GA 30338

STAMP:

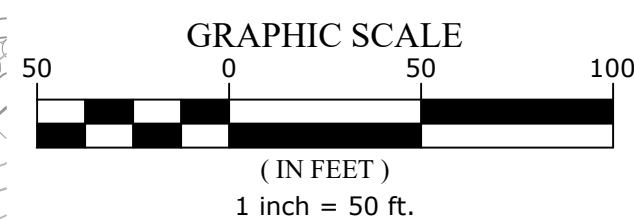[illegible]

SPALDING COUNTY WATER AUTHORITY
SPALDING COUNTY, GEORGIA
PDB SEWER IMPLEMENTATION






CIVIL
WATER RECLAMATION FACILITY
GRADING AND DRAINAGE PLAN


DESIGNED:
DETAILED:
CHECKED:
APPROVED:
DATE:


SCWA CONTRACT #G1070001
R2T TASK ORDER NO.
G1070001

WF-06
SHEET
28 OF 74



PRELIMINARY - NOT FOR CONSTRUCTION

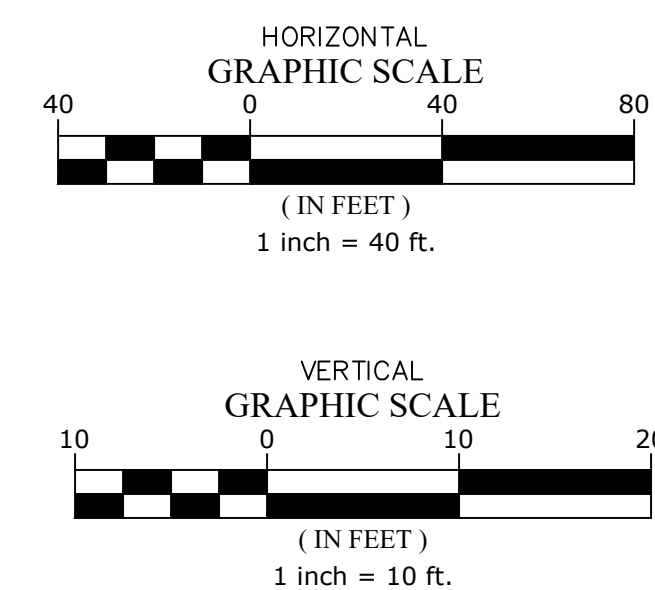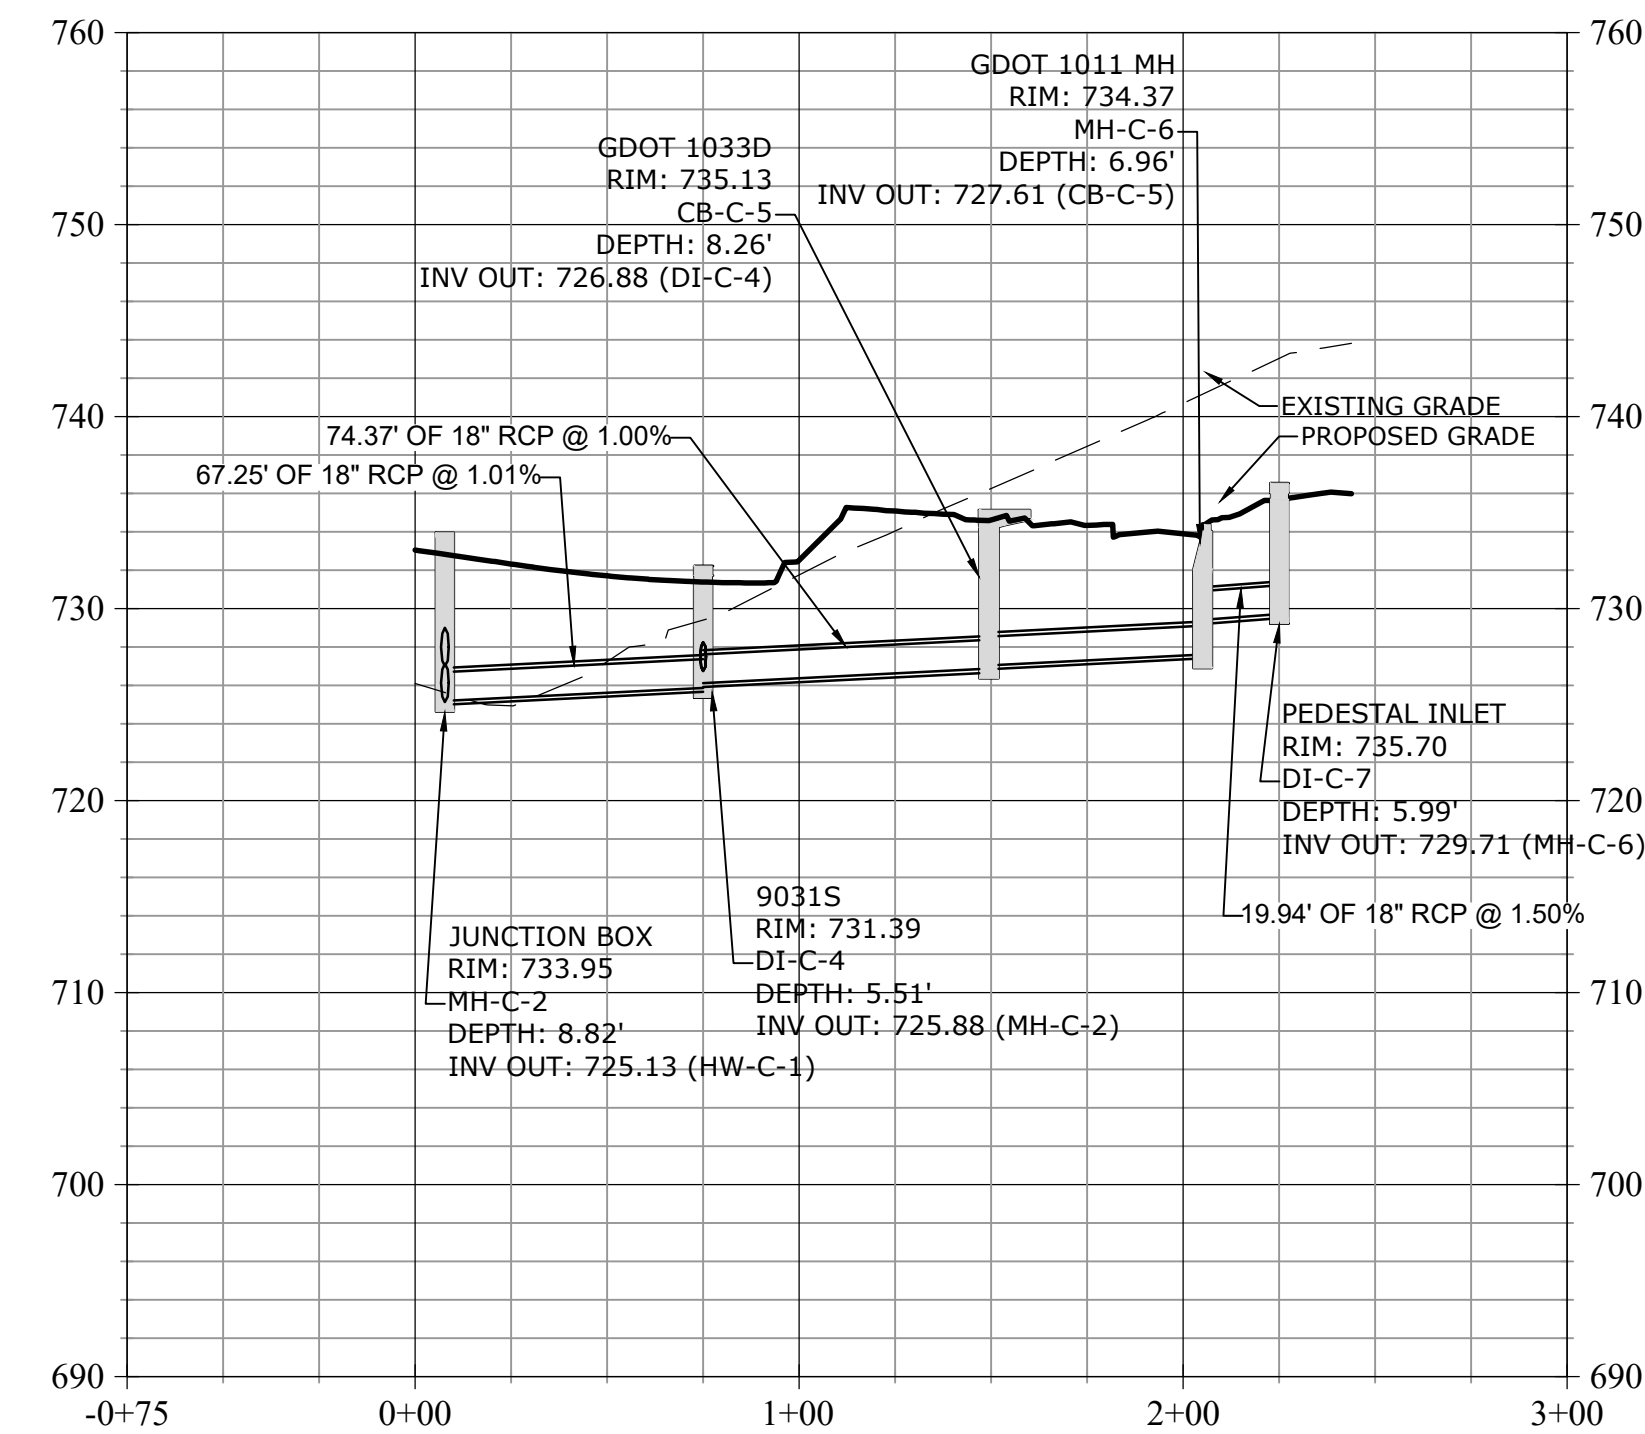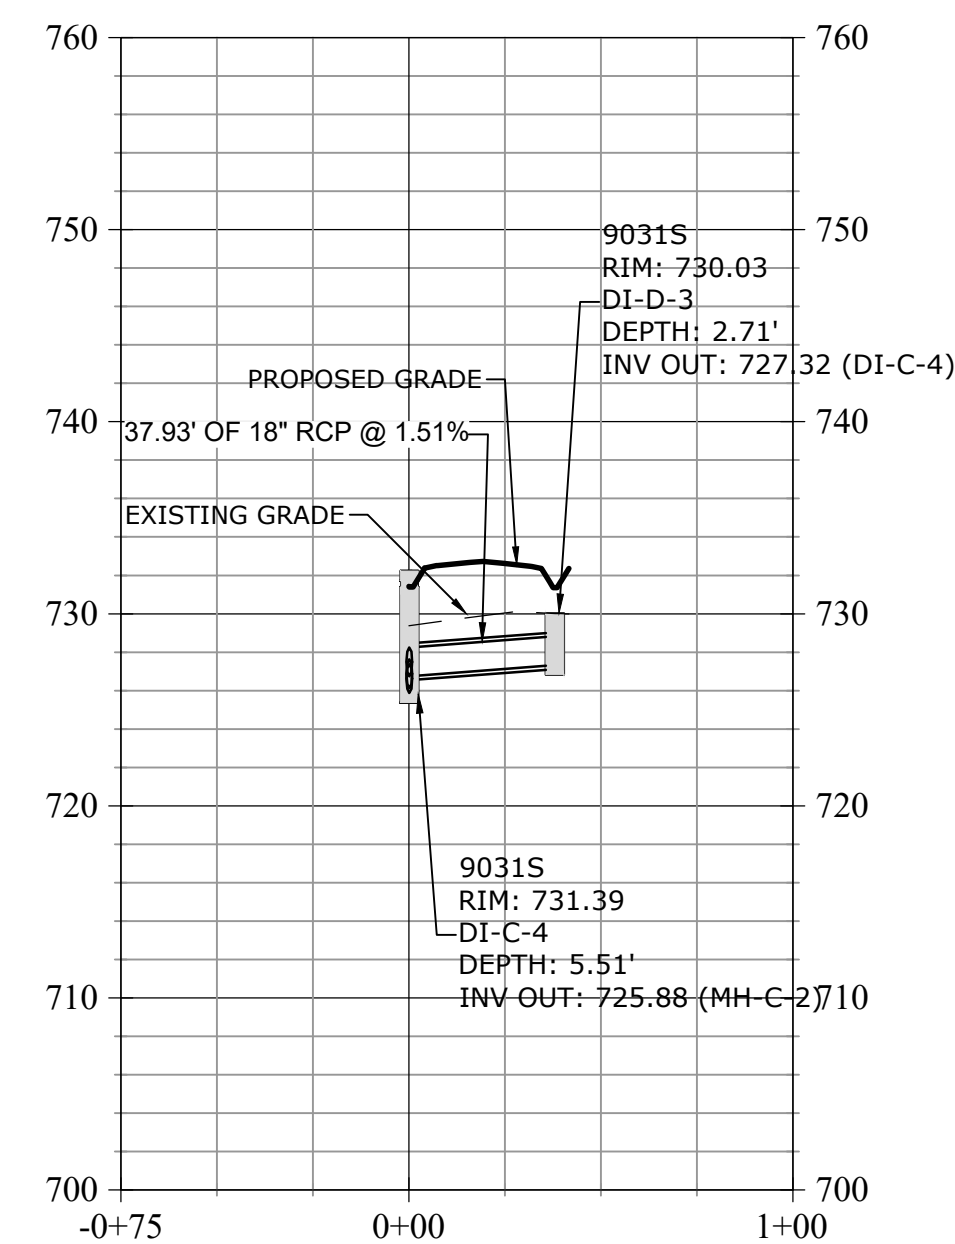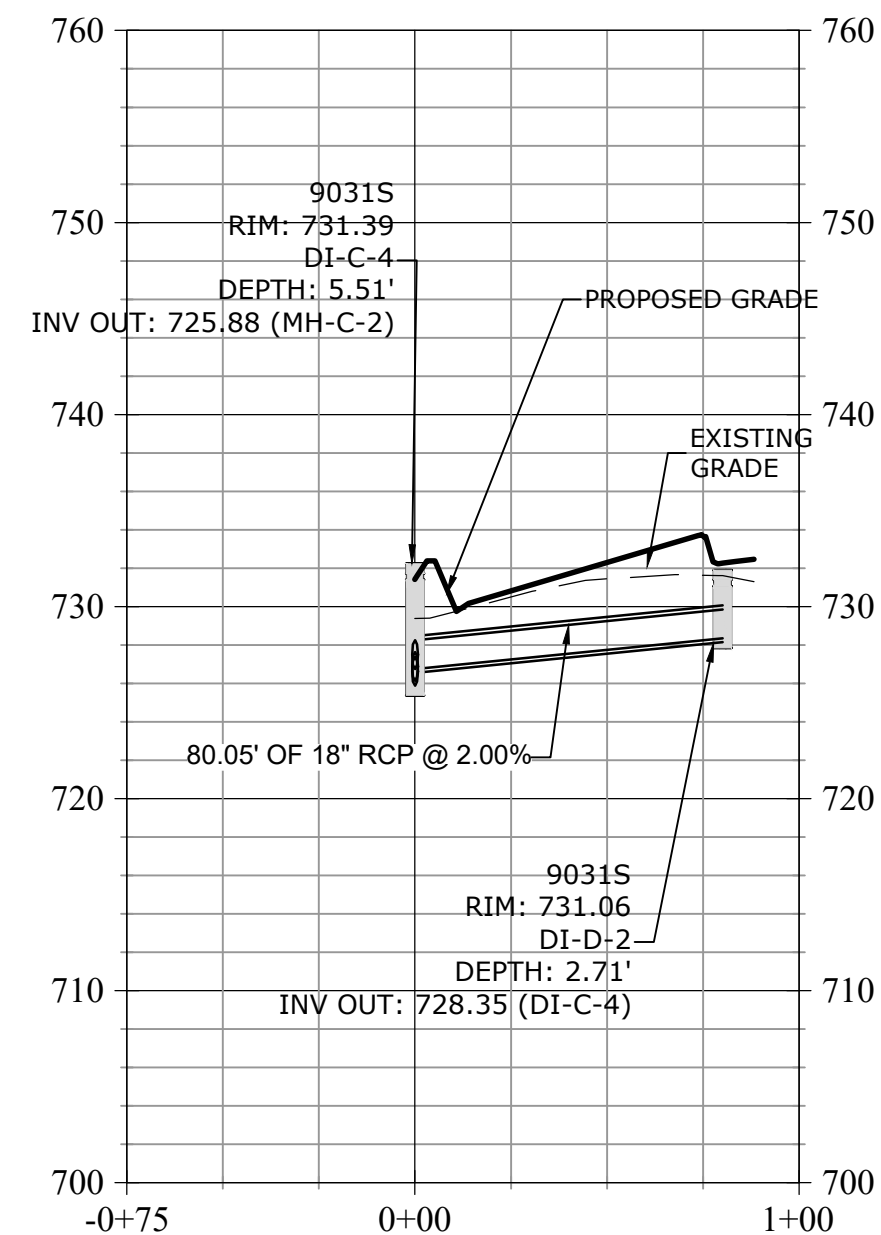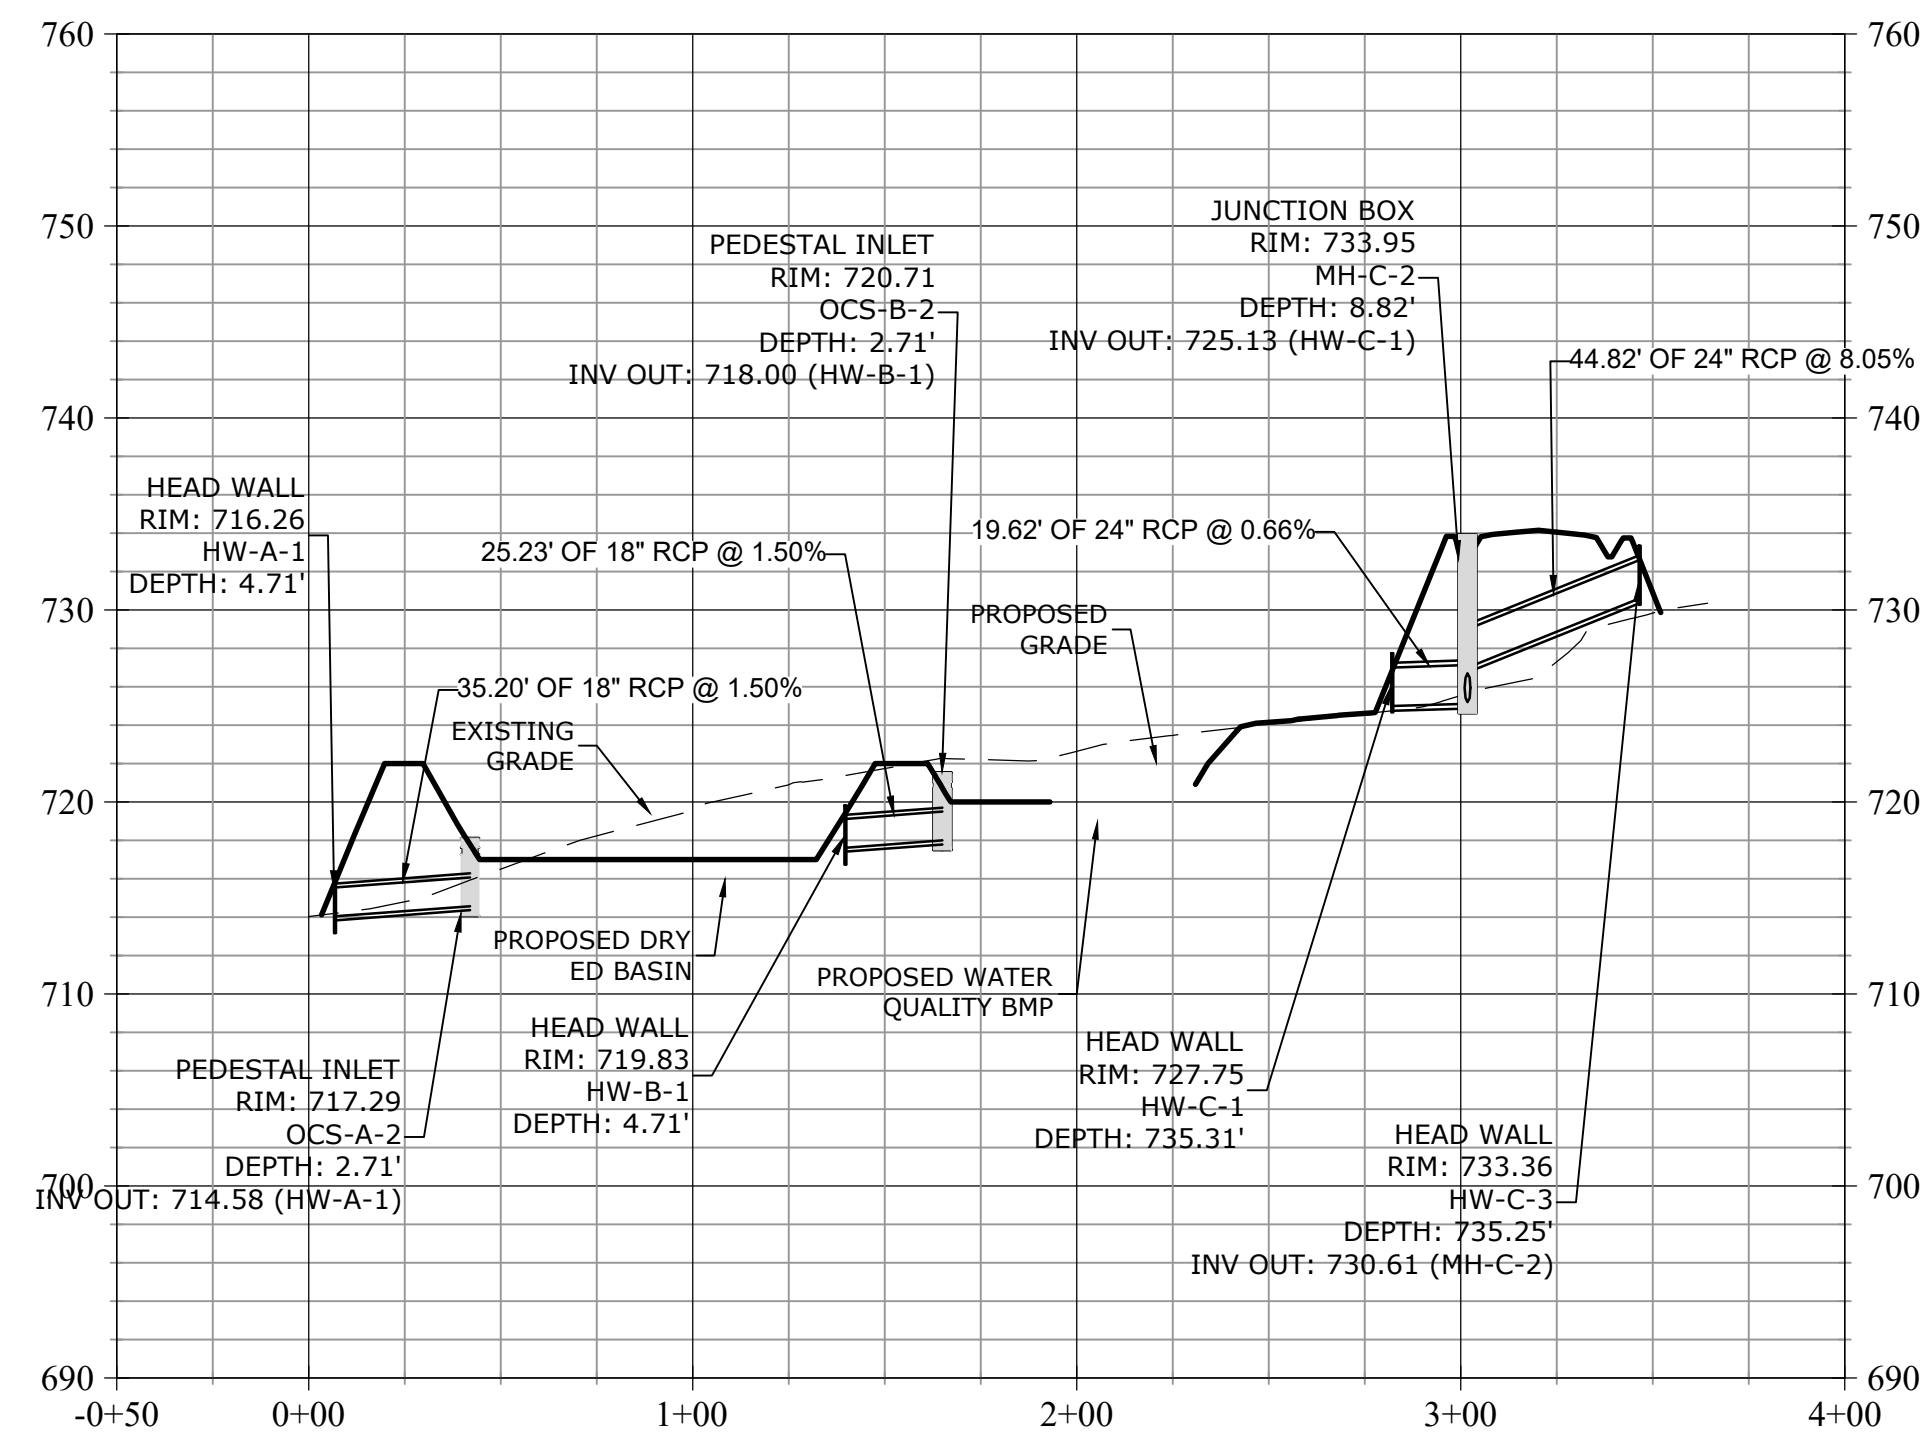

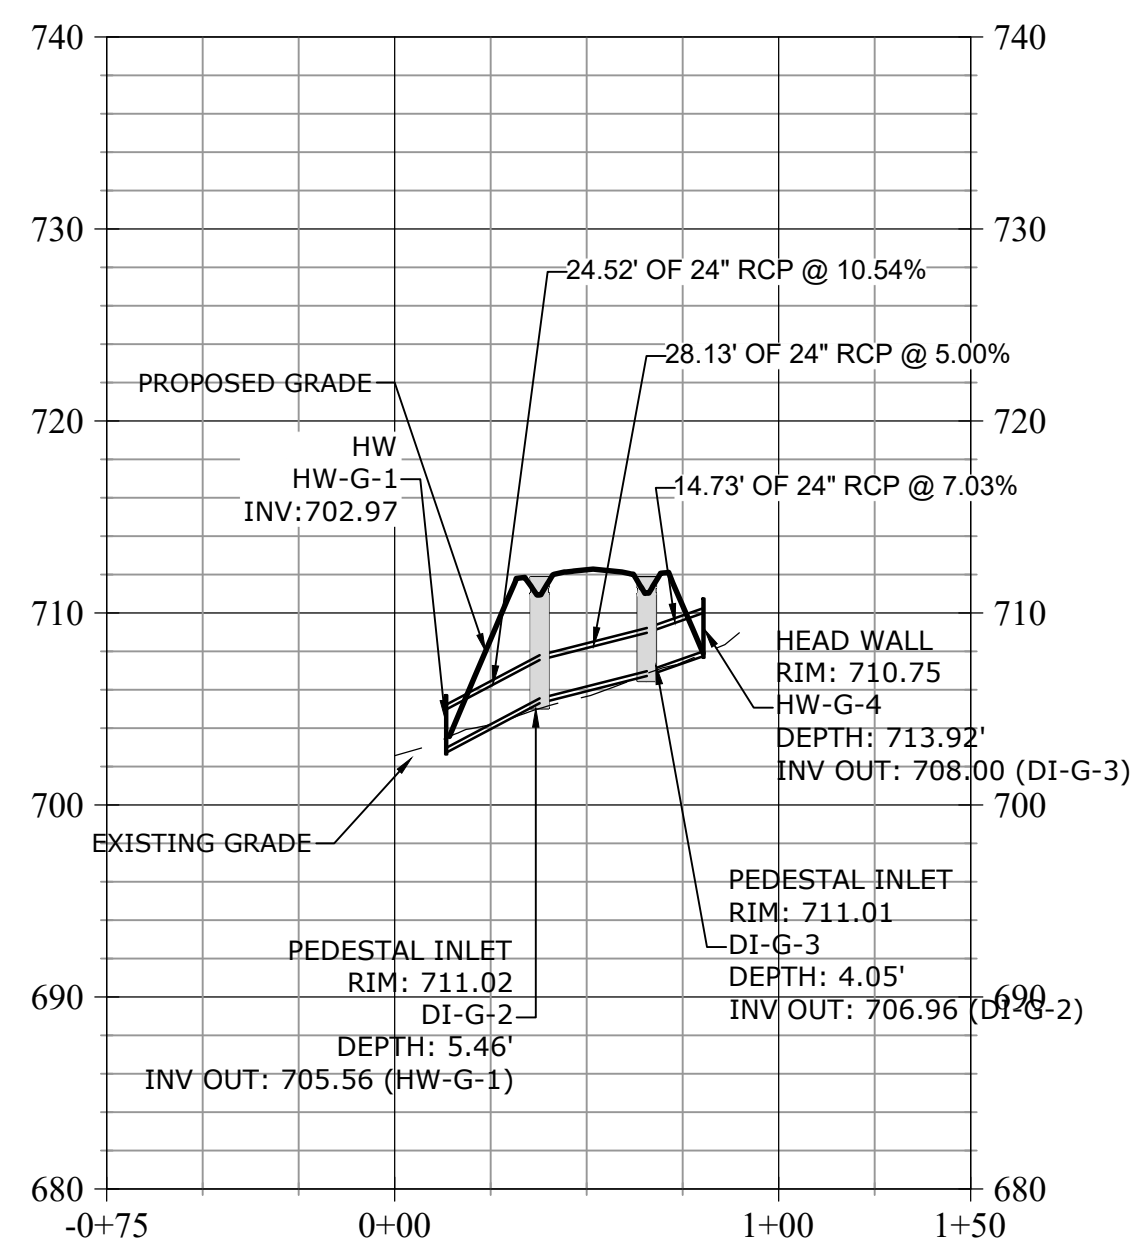

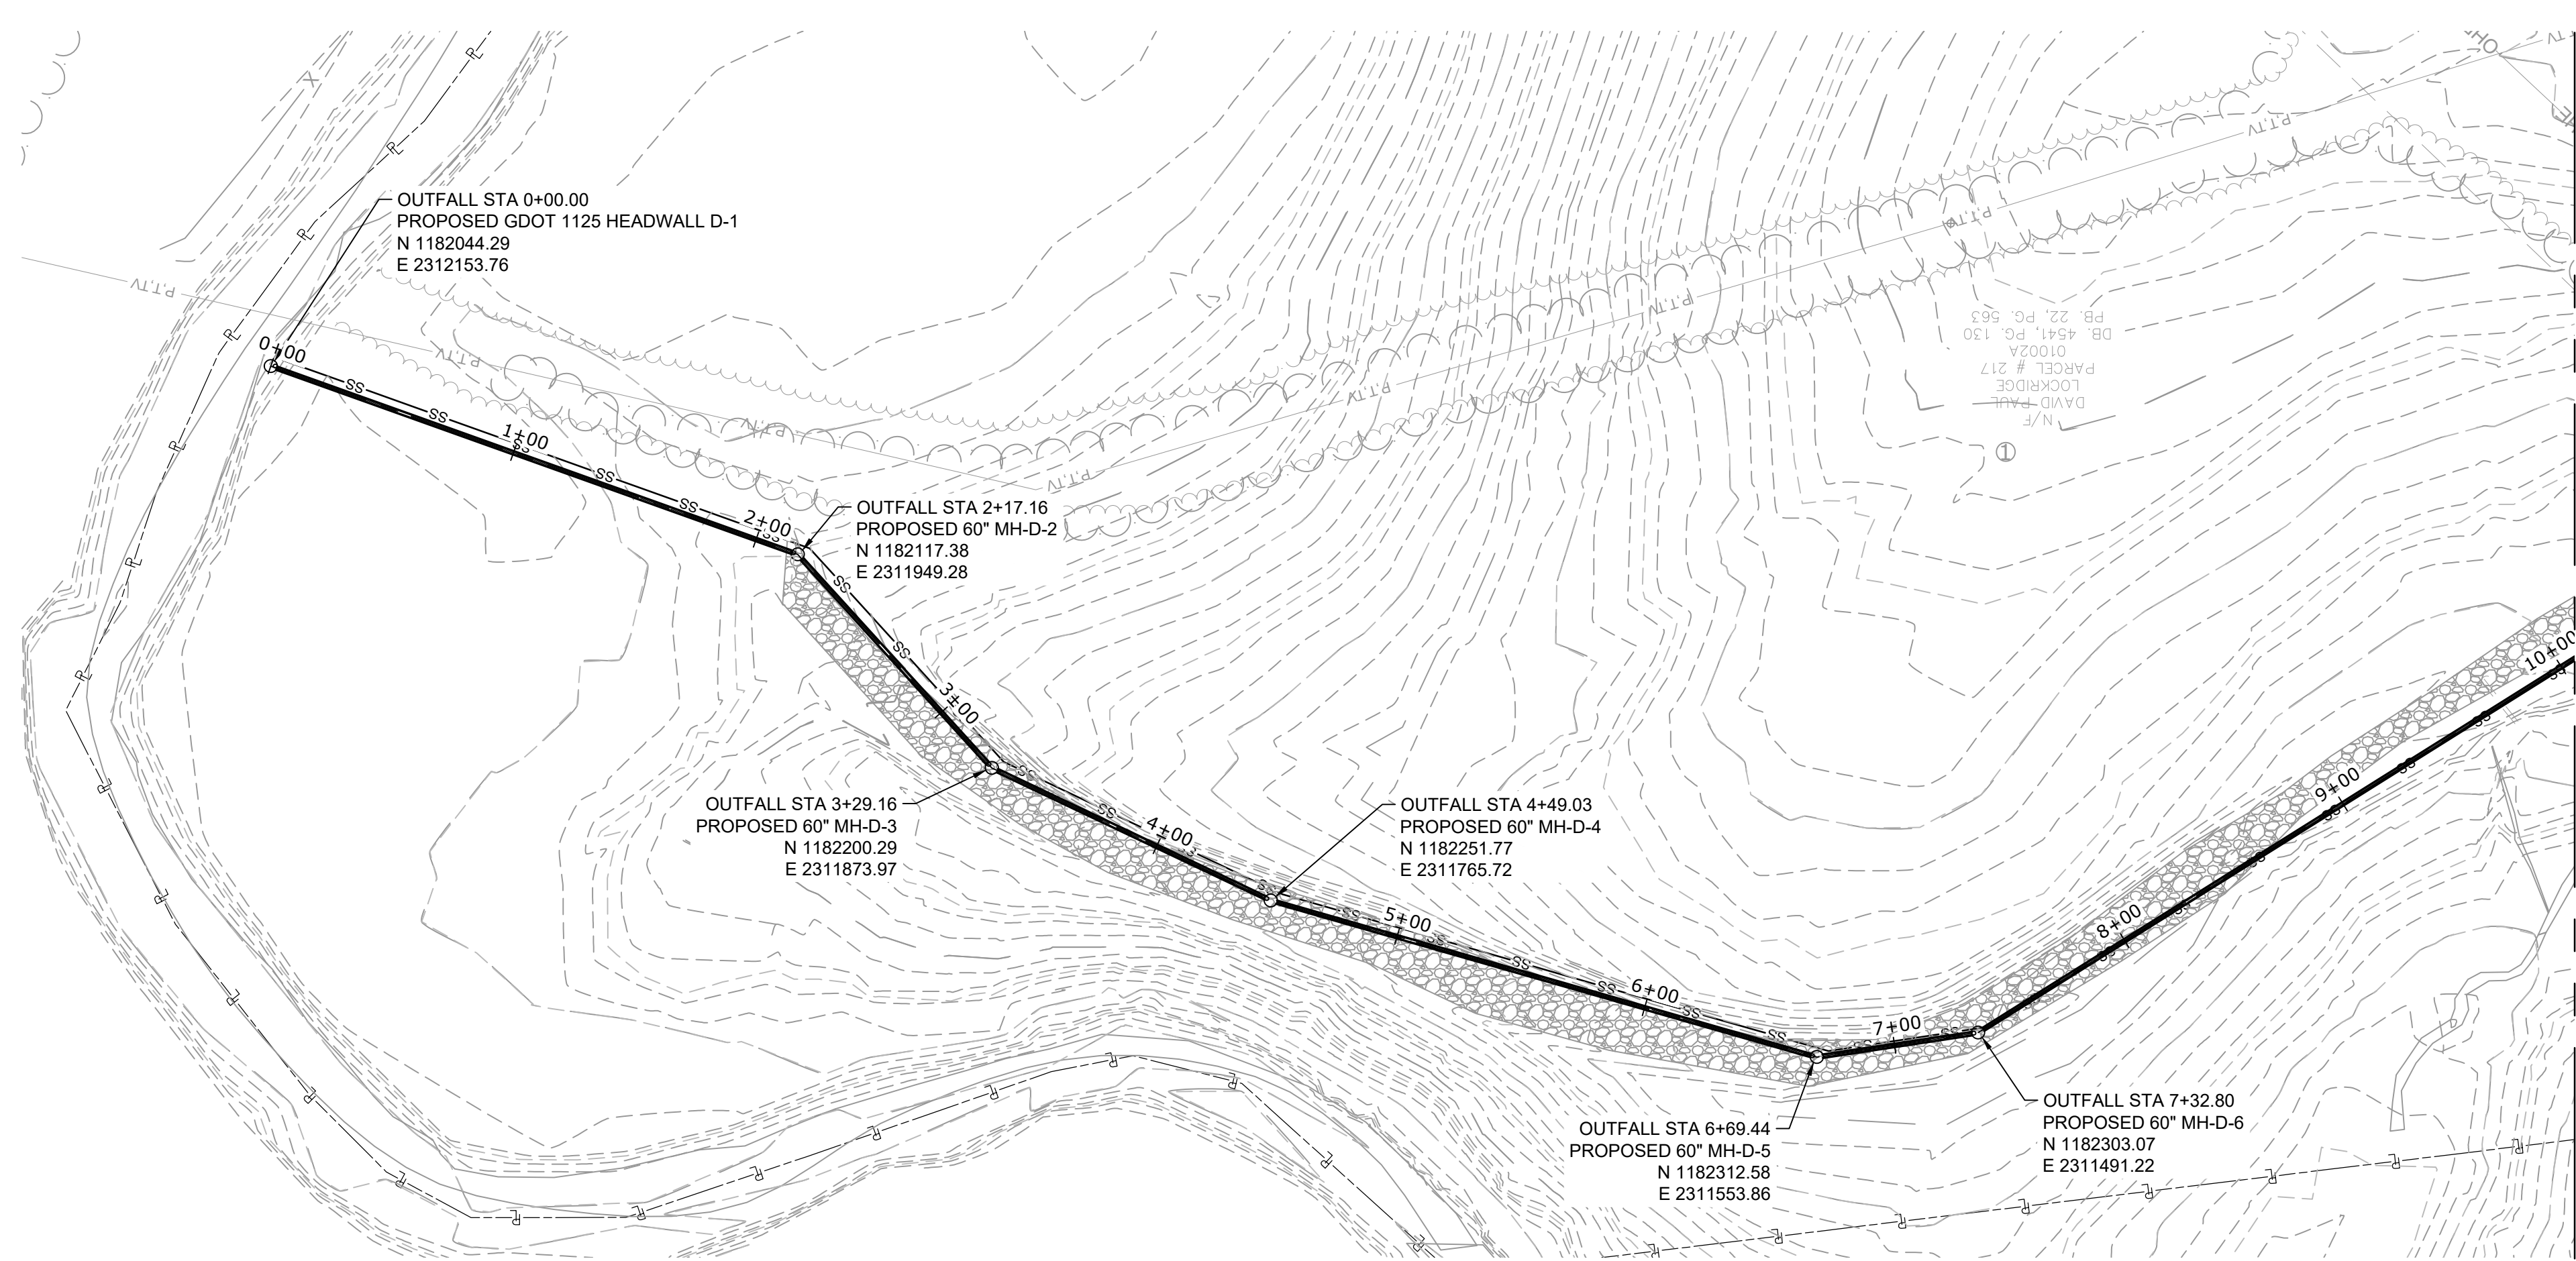

MATCHLINE - STA10+00
FOR CONTINUATION SEE SHEET WF-10

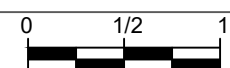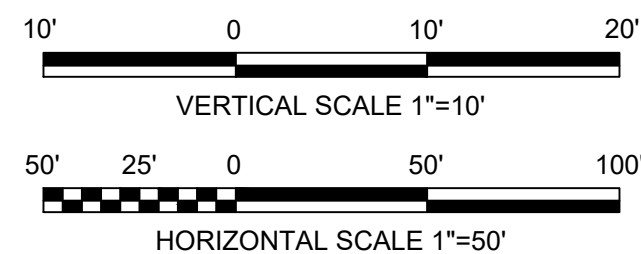

IF THIS BAR DOES NOT
MEASURE 1" THEN DRAWING
IS NOT TO FULL SCALE



1259 ELLSWORTH DRIVE
ATLANTA, GA 30318
AKASHOREENGINEERING.COM



1841 PEELER RD.
UNIT C
ATLANTA, GA 30338

STAMP:

[illegible]

SPALDING COUNTY WATER AUTHORITY
SPALDING COUNTY, GEORGIA
PDB SEWER IMPLEMENTATION

CIVIL
WATER RECLAMATION FACILITY
OUTFALL PLAN AND PROFILE - STA 0+00 TO STA 10+00

DESIGNED:

DETAILED:

CHECKED:

APPROVED

DATE:

SCWA CONTRACT #G1070001




R2T TASK ORDER NO. 0-127333-1

G1070001

WF-11

SHEET
30 OF 74

PRELIMINARY - NOT FOR CONSTRUCTION

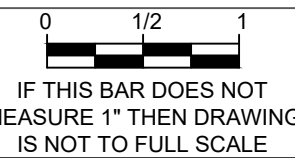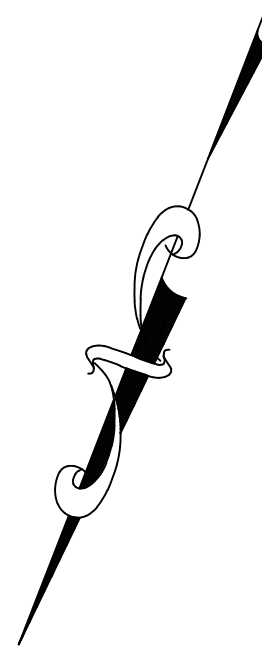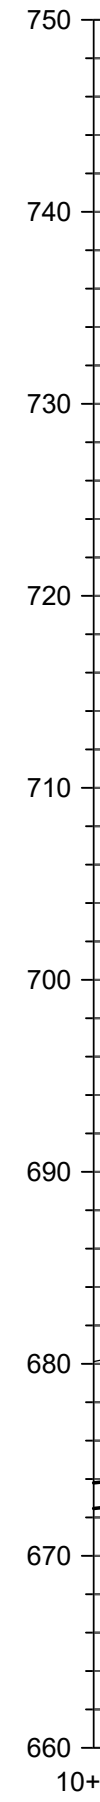

LAKESHORE
ENGINEERING

1259 ELLSWORTH DRIVE
ATLANTA, GA 30318
LAKESHOREENGINEERING.COM



STAMP:

[illegible]



SPALDING COUNTY WATER AUTHORITY
SPALDING COUNTY, GEORGIA
PDB SEWER IMPLEMENTATION

CIVIL
WATER RECLAMATION FACILITY
OUTFALL PLAN AND PROFILE - STA 10+00 TO STA 20+00

DESIGNED:
DETAILED:
CHECKED:
APPROVED:
DATE:
SCWA CONTRACT #G1070001 R2T TASK ORDER NO. G1070001

WF-12
SHEET
31 OF 74

PRELIMINARY - NOT FOR CONSTRUCTION

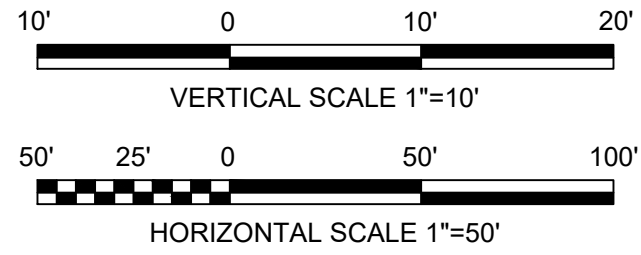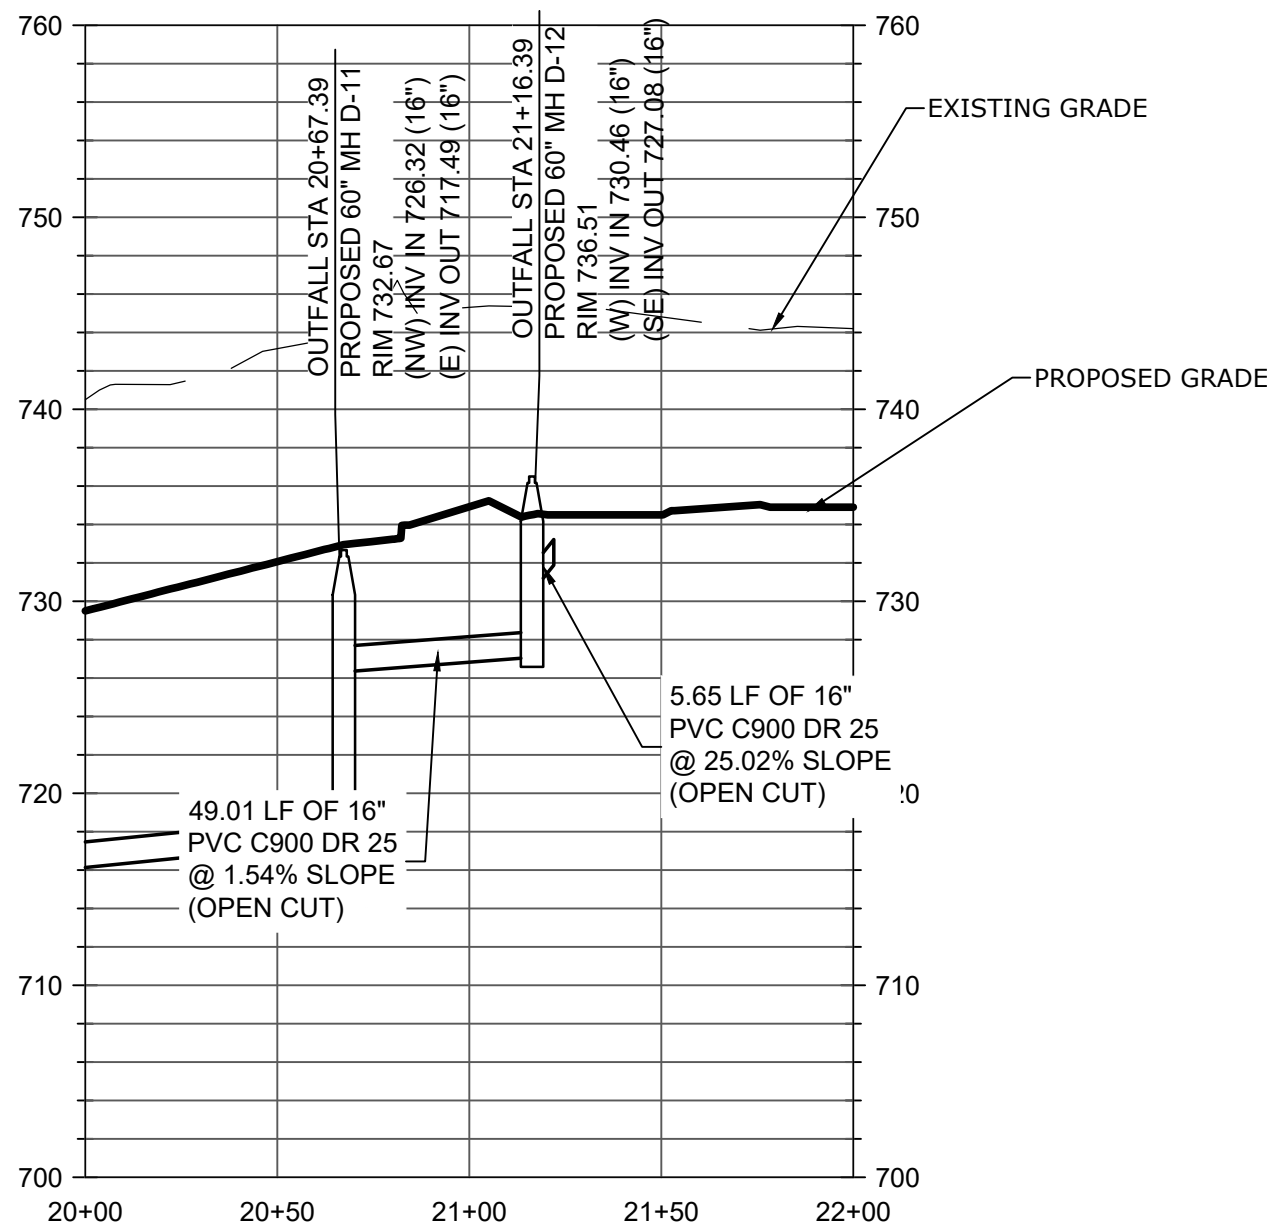

STAMP:

[illegible]

SPALDING COUNTY WATER AUTHORITY
SPALDING COUNTY, GEORGIA
PDB SEWER IMPLEMENTATION

CIVIL
WATER RECLAMATION FACILITY
OUTFALL PLAN AND PROFILE - STA 20+00 TO STA 21+22

DESIGNED:

DETAILED:

CHECKED:

DATE:

SCWA CONTRACT #G1070001
R2T TASK ORDER NO.
G1070001

WF-13
SHEET
32 OF 74

