


P:\PELA-Z\City of Cumming 2024-0124 Cumming-PWPF Phase 2 Clearwell Improvements\3 ENGINEERING\Drawings\C-401 CONSTRUCTION DETAILS.dwg Thu, 06/11/26 10:56 AM

1 2 3 4 5 6 7 8 9 10 11 12 13 14

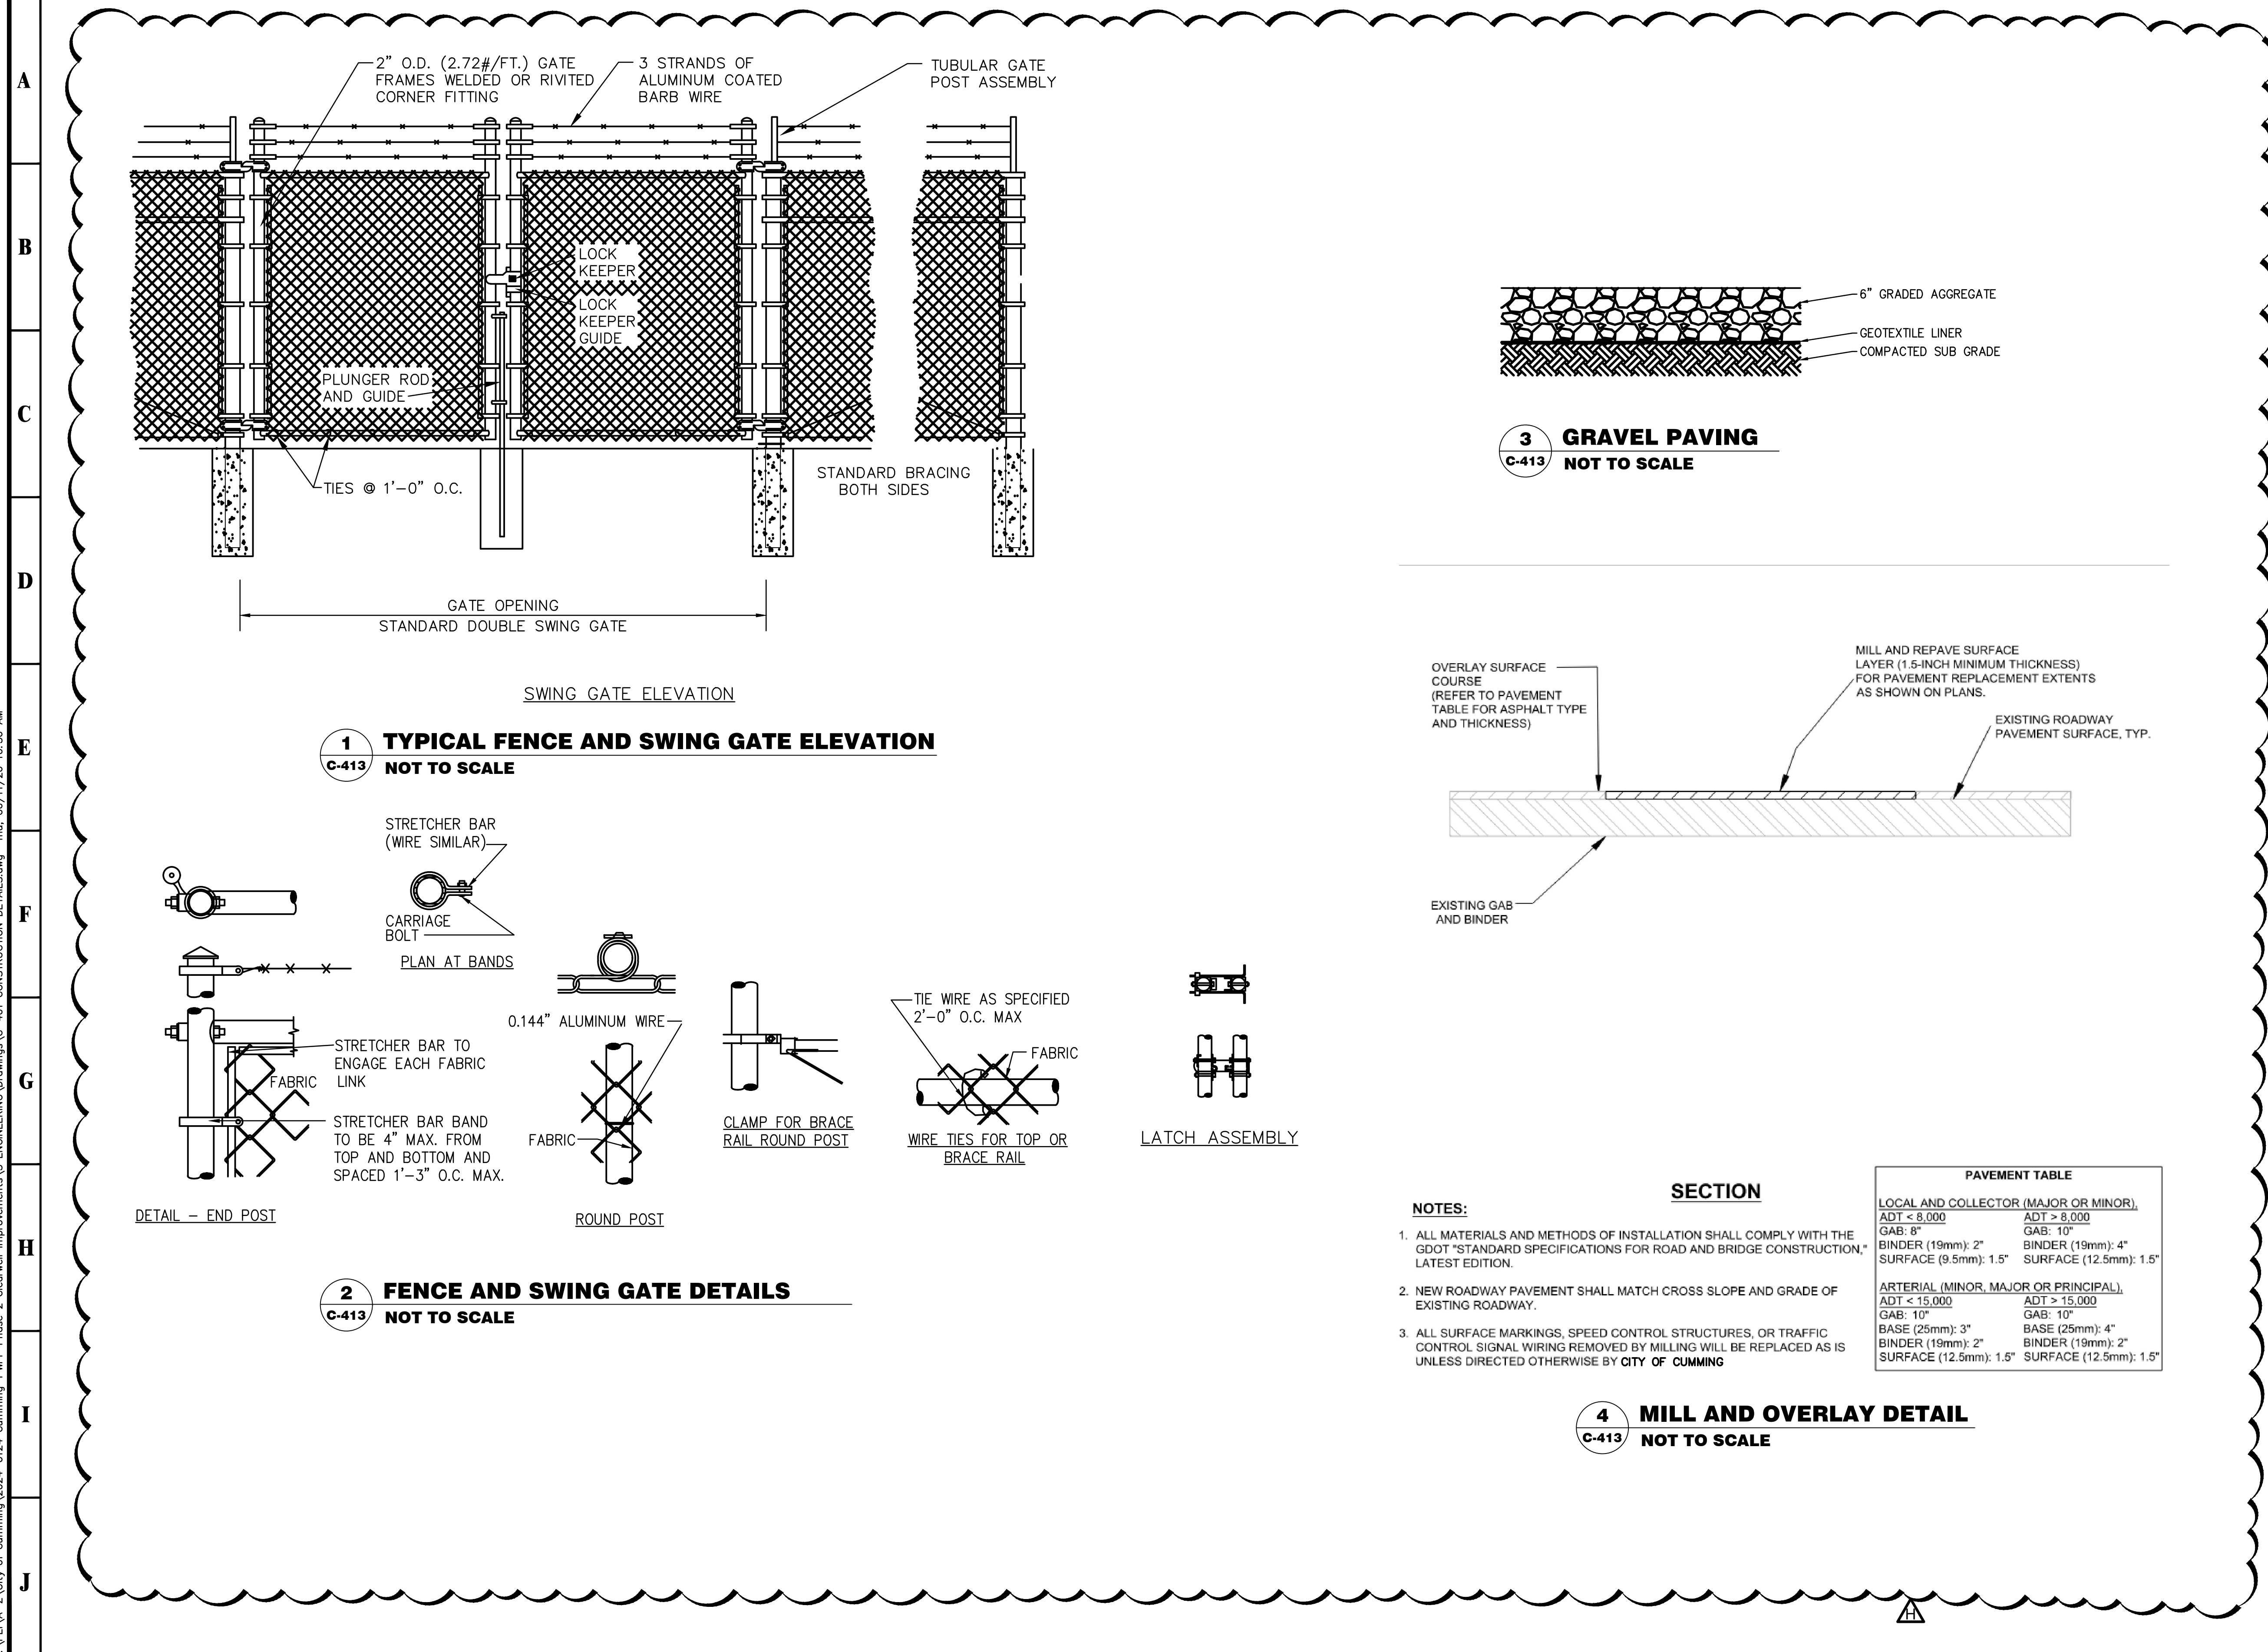

1 TYPICAL FENCE AND SWING GATE ELEVATION
C-413 NOT TO SCALE

2 FENCE AND SWING GATE DETAILS
C-413 NOT TO SCALE

3 GRAVEL PAVING
C-413 NOT TO SCALE

4 MILL AND OVERLAY DETAIL
C-413 NOT TO SCALE

- NOTES:**
- ALL MATERIALS AND METHODS OF INSTALLATION SHALL COMPLY WITH THE GDOT "STANDARD SPECIFICATIONS FOR ROAD AND BRIDGE CONSTRUCTION," LATEST EDITION.
 - NEW ROADWAY PAVEMENT SHALL MATCH CROSS SLOPE AND GRADE OF EXISTING ROADWAY.
 - ALL SURFACE MARKINGS, SPEED CONTROL STRUCTURES, OR TRAFFIC CONTROL SIGNAL WIRING REMOVED BY MILLING WILL BE REPLACED AS IS UNLESS DIRECTED OTHERWISE BY CITY OF CUMMING

PAVEMENT TABLE	
LOCAL AND COLLECTOR (MAJOR OR MINOR), ADT < 8,000	
GAB: 8"	ADT > 8,000
BINDER (19mm): 2"	GAB: 10"
SURFACE (9.5mm): 1.5"	BINDER (19mm): 4"
	SURFACE (12.5mm): 1.5"
ARTERIAL (MINOR, MAJOR OR PRINCIPAL), ADT < 15,000	
GAB: 10"	ADT > 15,000
BASE (25mm): 3"	GAB: 10"
BINDER (19mm): 2"	BASE (25mm): 4"
SURFACE (12.5mm): 1.5"	BINDER (19mm): 2"
	SURFACE (12.5mm): 1.5"

PRIME
A Stratus Team Company

3715 NORTHSIDE PARKWAY NW
300 NORTH CREEK, SUITE 200
ATLANTA, GEORGIA 30327
404.425.7100

PROJECT:
PWPF PHASE 2
CLEARWELL
IMPROVEMENTS

PREPARED FOR:
CITY OF CUMMING

NO.	DATE	DESCRIPTION
A	10/11/2024	ISSUED FOR 30% REVIEW
B	12/11/24	30% REVIEW RESUBMIT
C	01/29/25	ISSUED FOR 60% REVIEW
D	05/13/25	ISSUED FOR 90% REVIEW
E	02/06/26	RESUBMITTED FOR 90% REVIEW
F	04/03/26	ISSUED FOR 100% REVIEW
G	04/27/26	ISSUED FOR BID
H	06/12/26	ADDENDUM 2

SEAL

DATE: 06/12/2026

© 2026 PRIME ENGINEERING, INC. Scales, as stated herein, are valid on the original drawing; the dimensions of which are 22 by 34 inches. These scales, noted herein, are hereby changed by the ratio of the overall sheet dimensions of the print to corresponding dimensions of the original drawing. This drawing is the property of PRIME ENGINEERING, INCORPORATED and is not to be reproduced or copied in whole or in part. It is only to be used for the project and site specifically identified herein and is not to be used on any other project. It is to be returned upon request.

DRAWING TITLE
**CONSTRUCTION
DETAILS**

DRAWING DATE 04/17/2026	DRAWN BY LZZ
DRAWING SCALE 1" = 30'	DESIGNED BY EEE
PROJECT NUMBER 2024-0124	CHECKED BY XXX
DRAWING NUMBER C-413	ISSUED FOR CONSTRUCTION